

# ARMENIAN MEMORIAL GARDEN LANDSCAPE PLAN

ARMENIAN MEMORIAL GARDEN  
LANDSCAPE PLAN  
STATE CAPITAL  
Denver, Colorado


Drawn Date:  
Nov. 16, 2012  
Revised:  
Nov. 20, 2012



**BLUE IRIS  
DESIGNS**  
2 West Dry Creek Circle  
Suite 100  
Littleton, Colorado 80120  
BlueIris-Designs.com  
303.359.2908  
SHEET 1 of 1



SCALE 1"= 10'

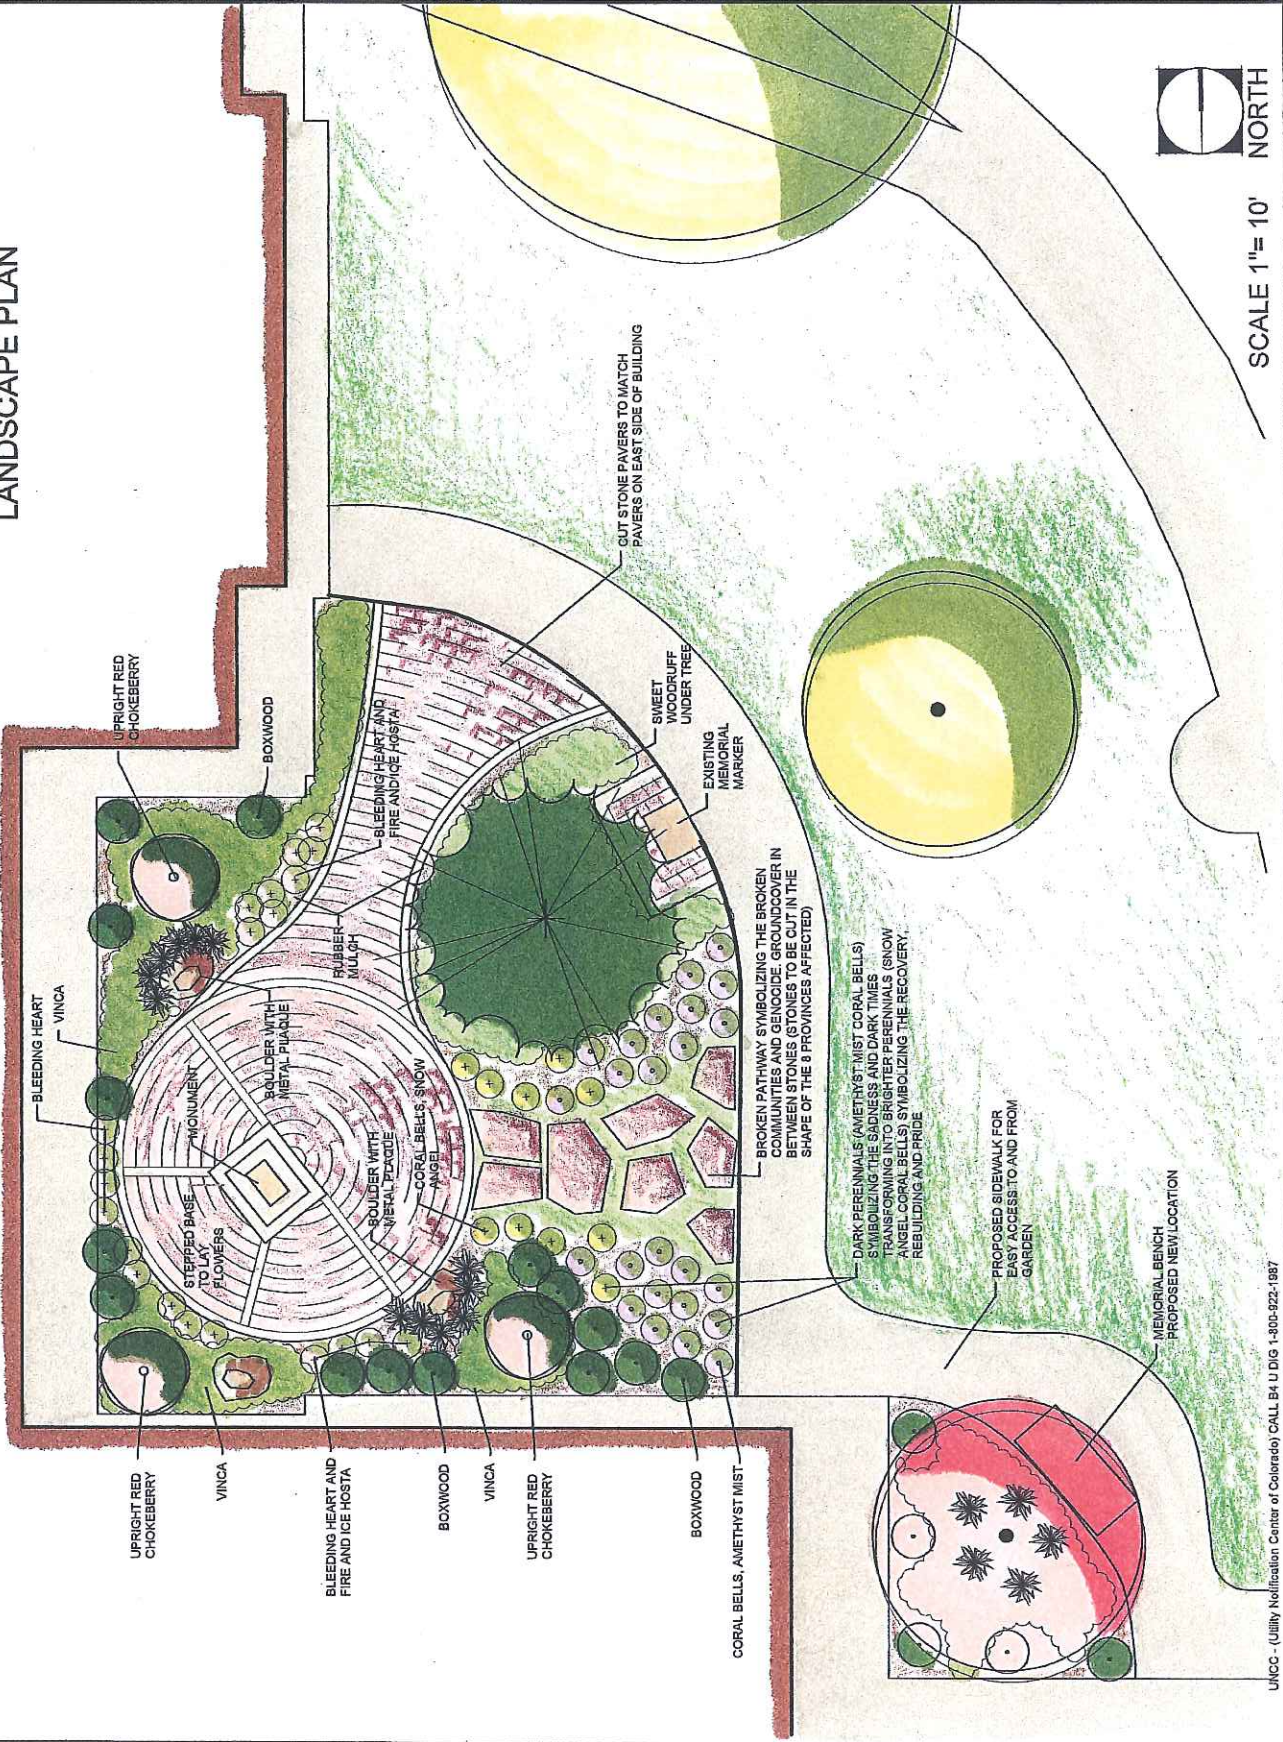

JNCC - (Utility Notification, Center of Colorado) CALL B4 U DIG 1-800-922-1987