

SCHEMATIC DESIGN PACKAGE
MAY 2, 2012


COLORADO LIBERTY BELL REPLICA
RESTORATION PROJECT

ISSUE	DATE
SCHEMATIC DESIGN	6/2/12



FILE:

COLORADO LIBERTY BELL REPLICA
RESTORATION PROJECT

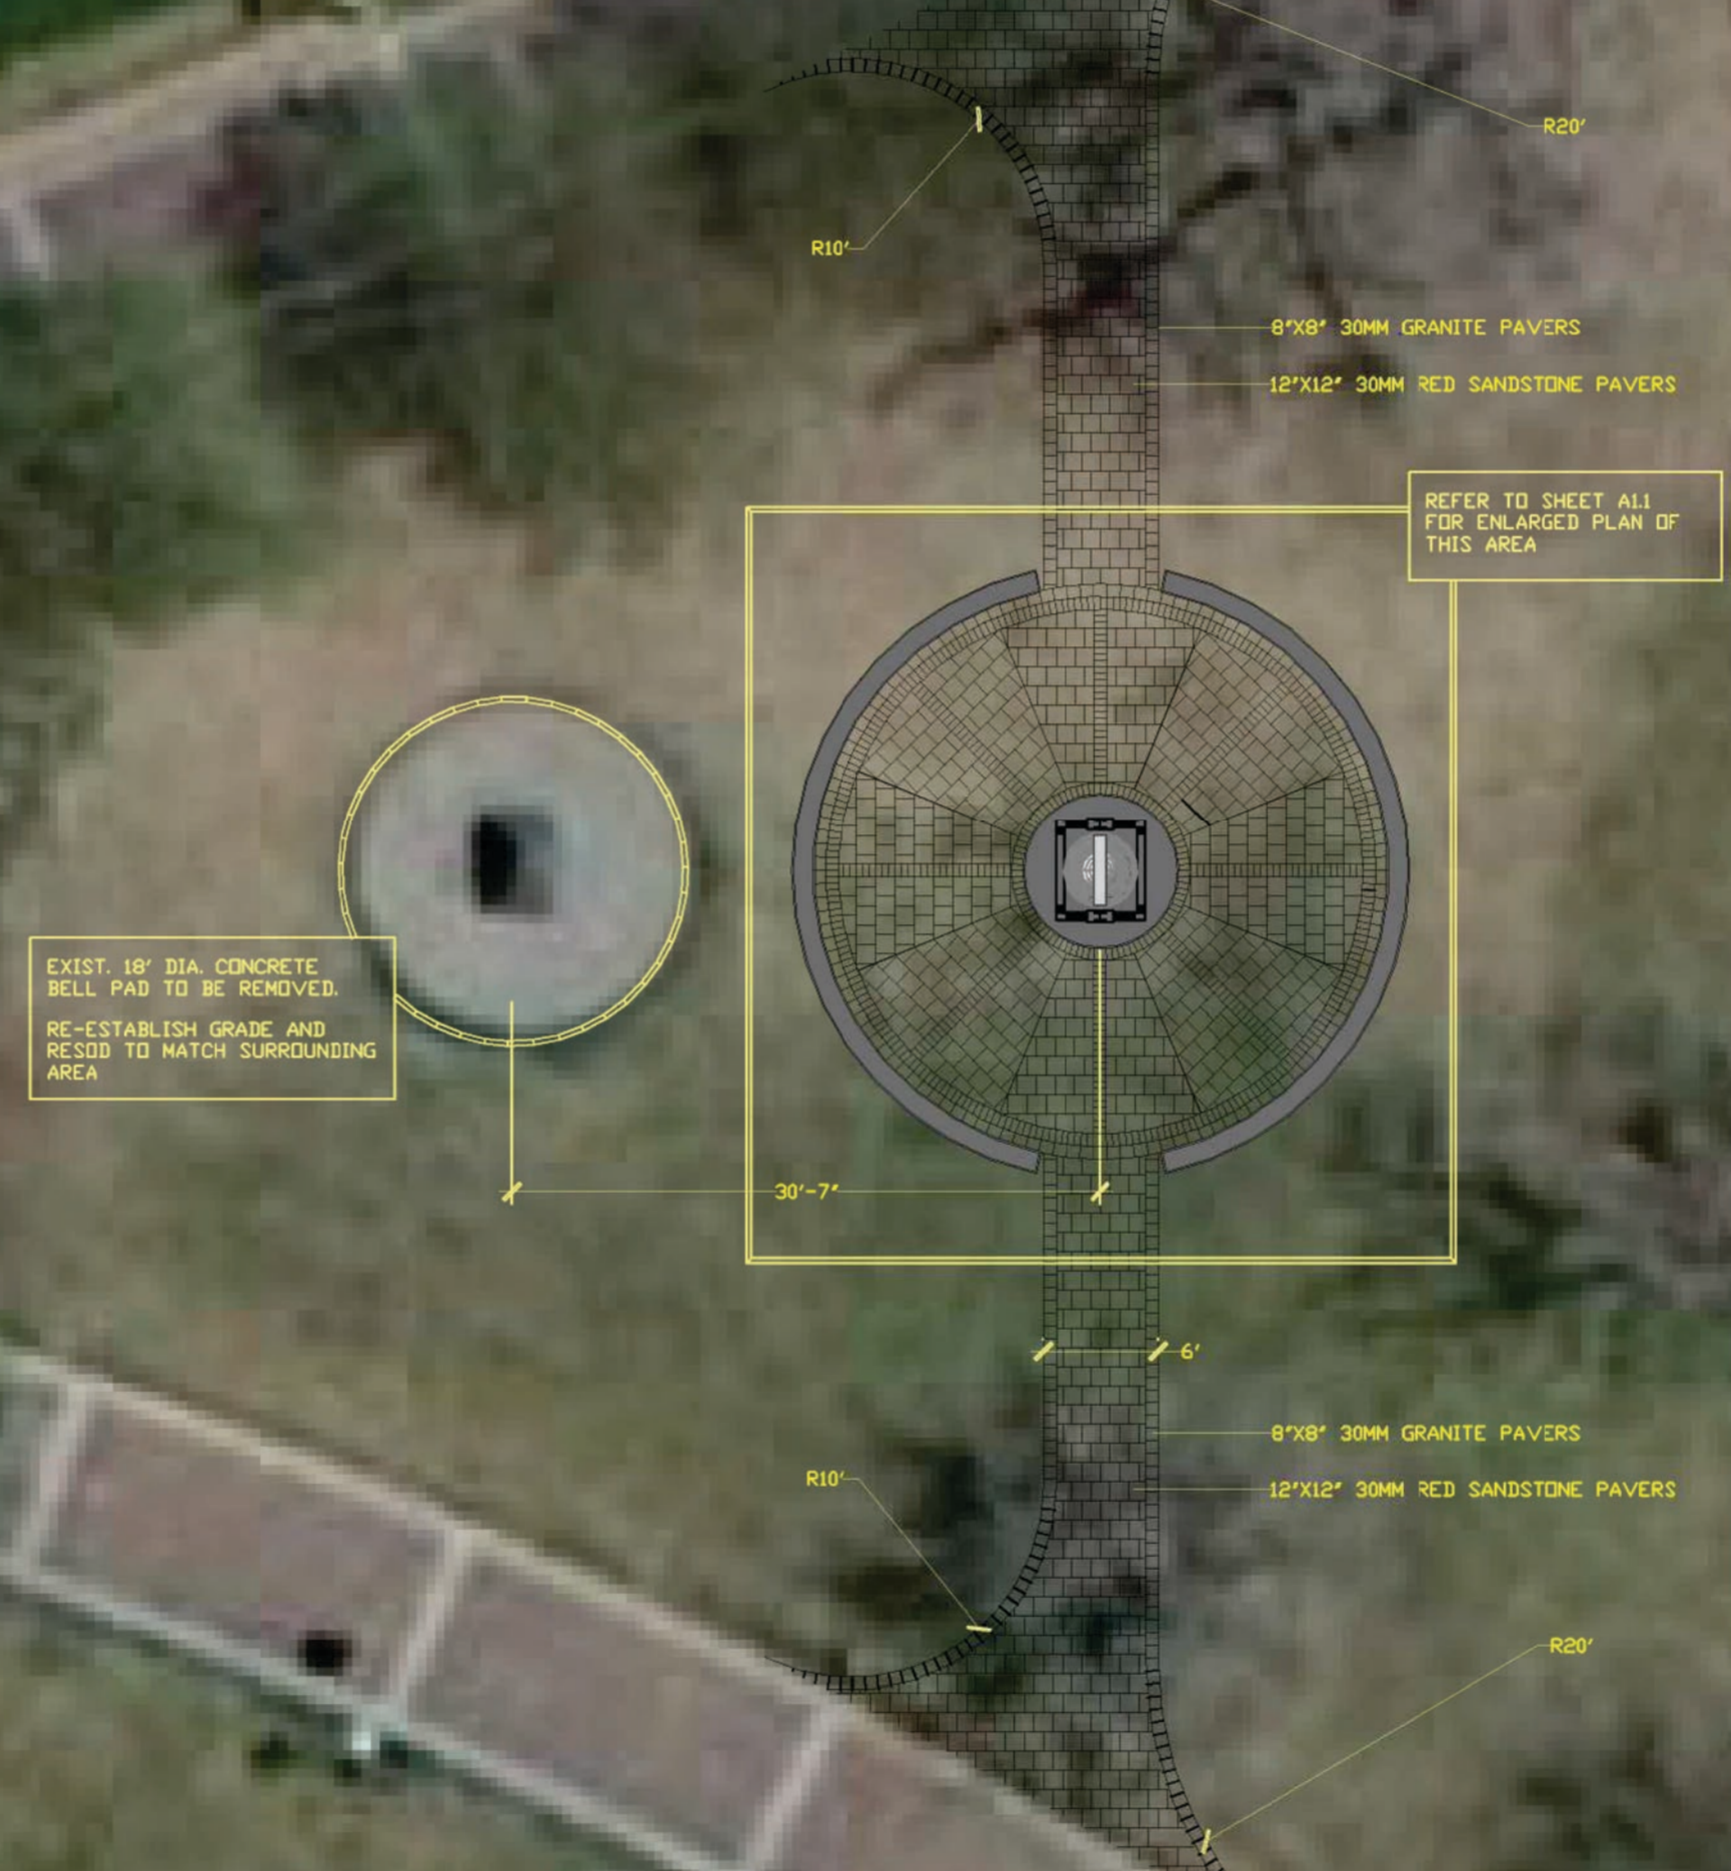

ISSUE	DATE
SCHEMATIC DESIGN	5/21/20

CLIENT:
 DAR
Distinguished
American Revolution

FILE:
SITE PLAN
1 : 10

PDF Created with designspace.com
PDF Writer - Trial: http://www.docudesk.com


**COLORADO LIBERTY BELL REPLICA
RESTORATION PROJECT**

ISSUE
SCHMATIG DESIGN 6/21/22
DATE



FILE
**ENLARGED PLAN
& DETAILS**

A1.1

1 PLAN VIEW OF MEMORIAL PLAZA
A1.1 1/2" = 1'-0"

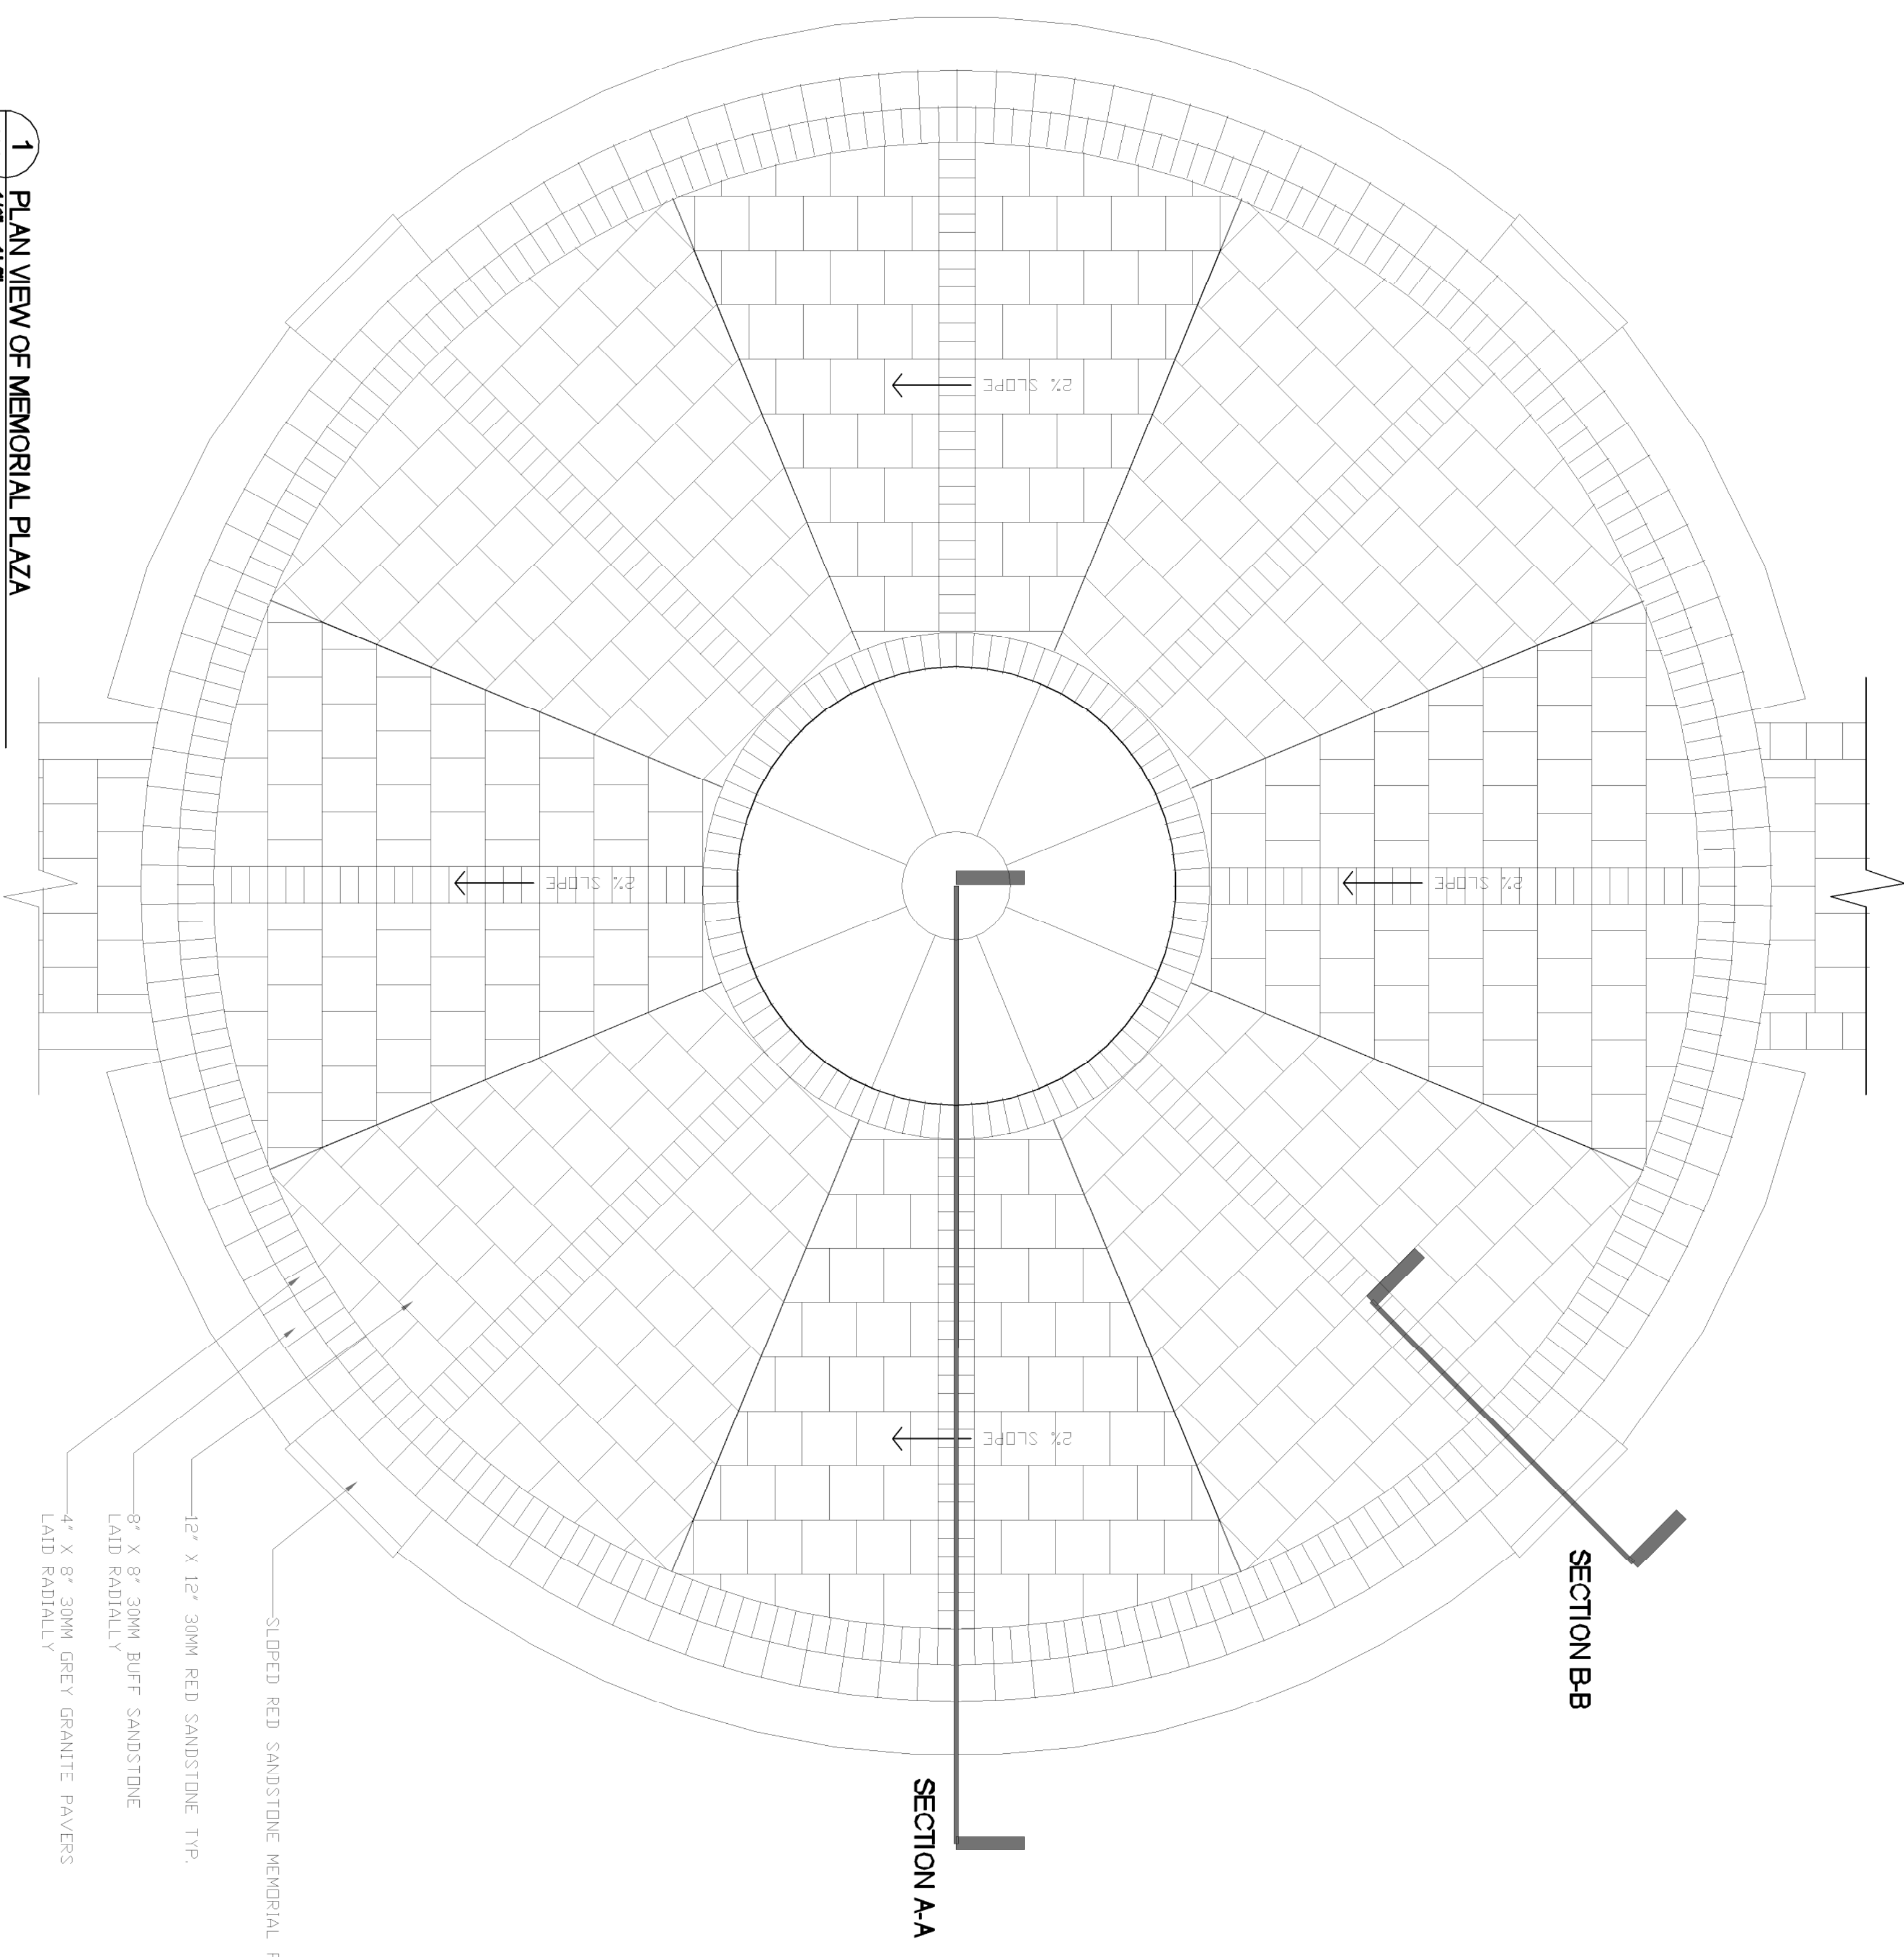


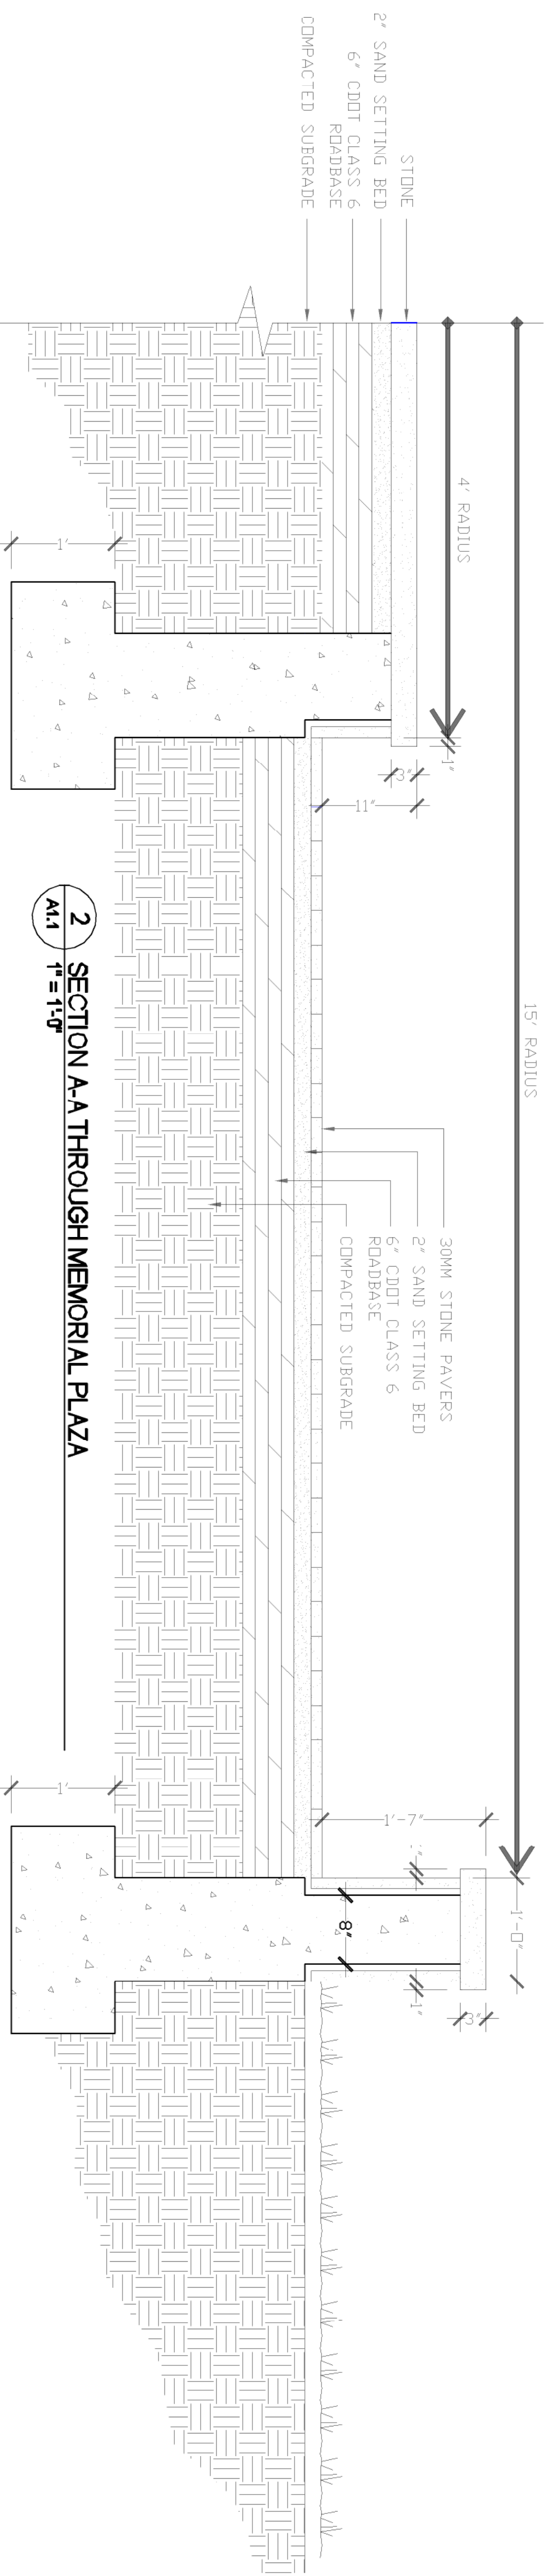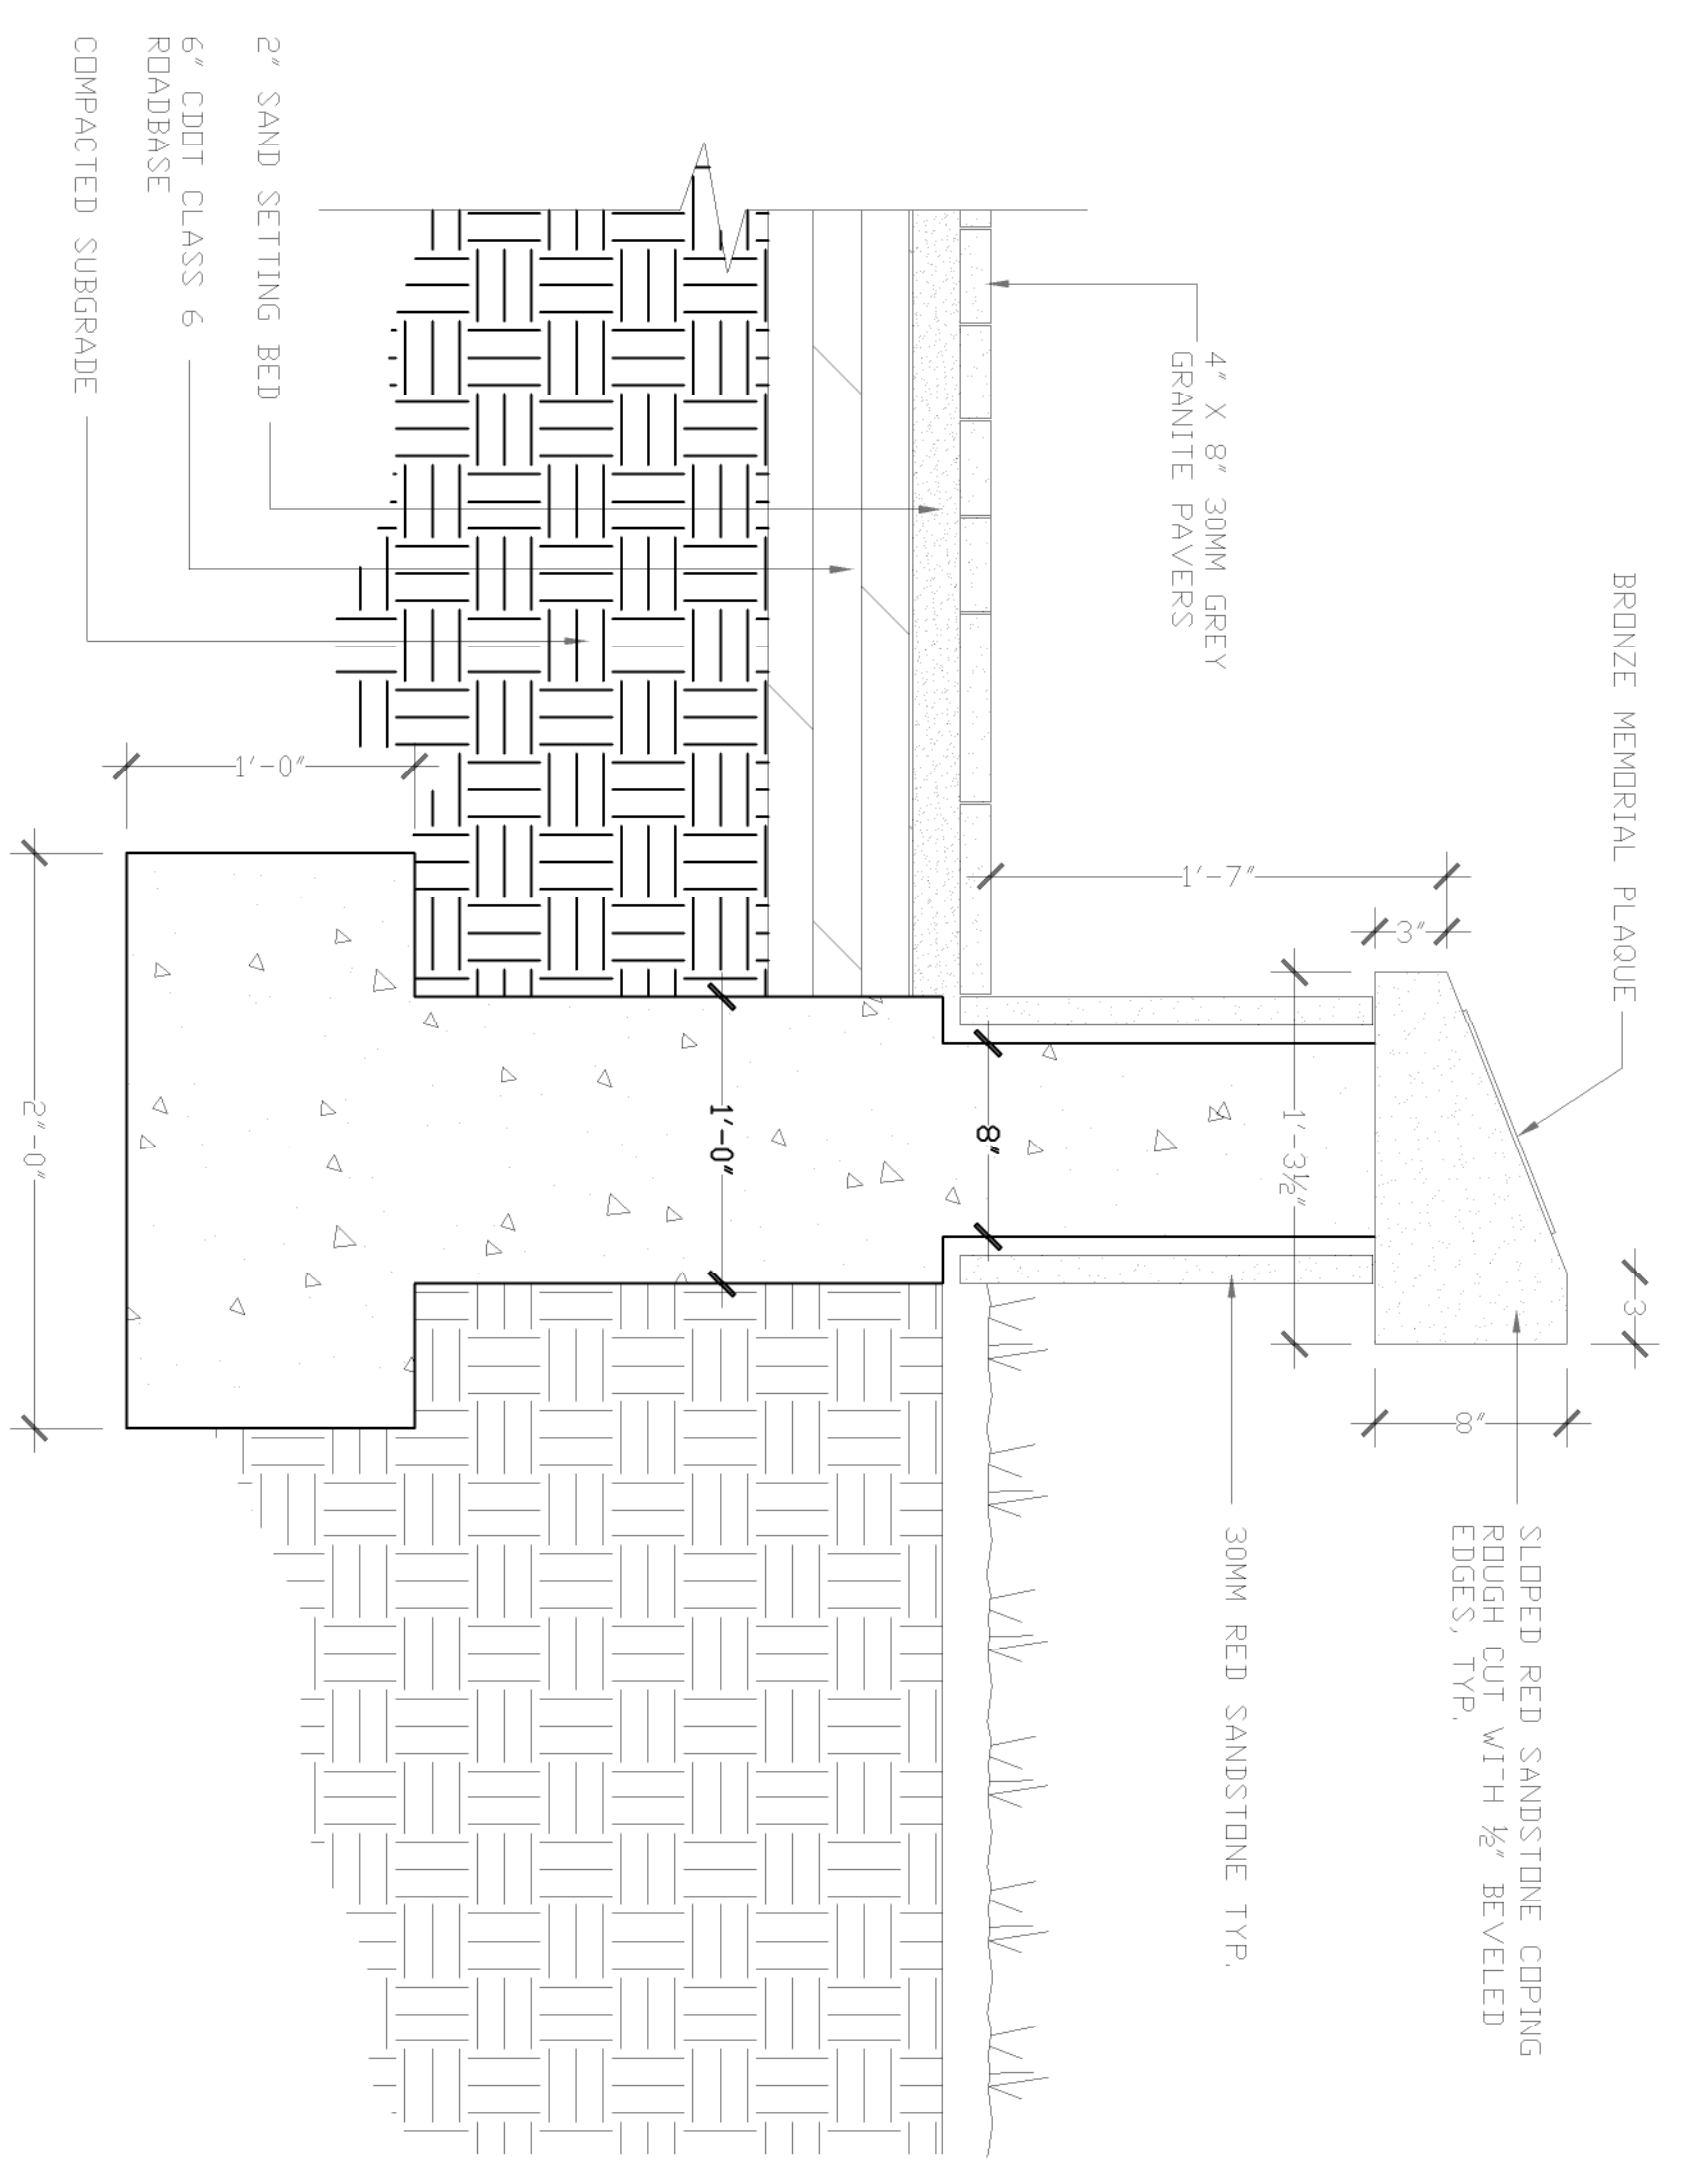

2 SECTION A-A THROUGH MEMORIAL PLAZA
A1.1 1" = 1'-0"